



Double Barrel Fire Curtain Explained

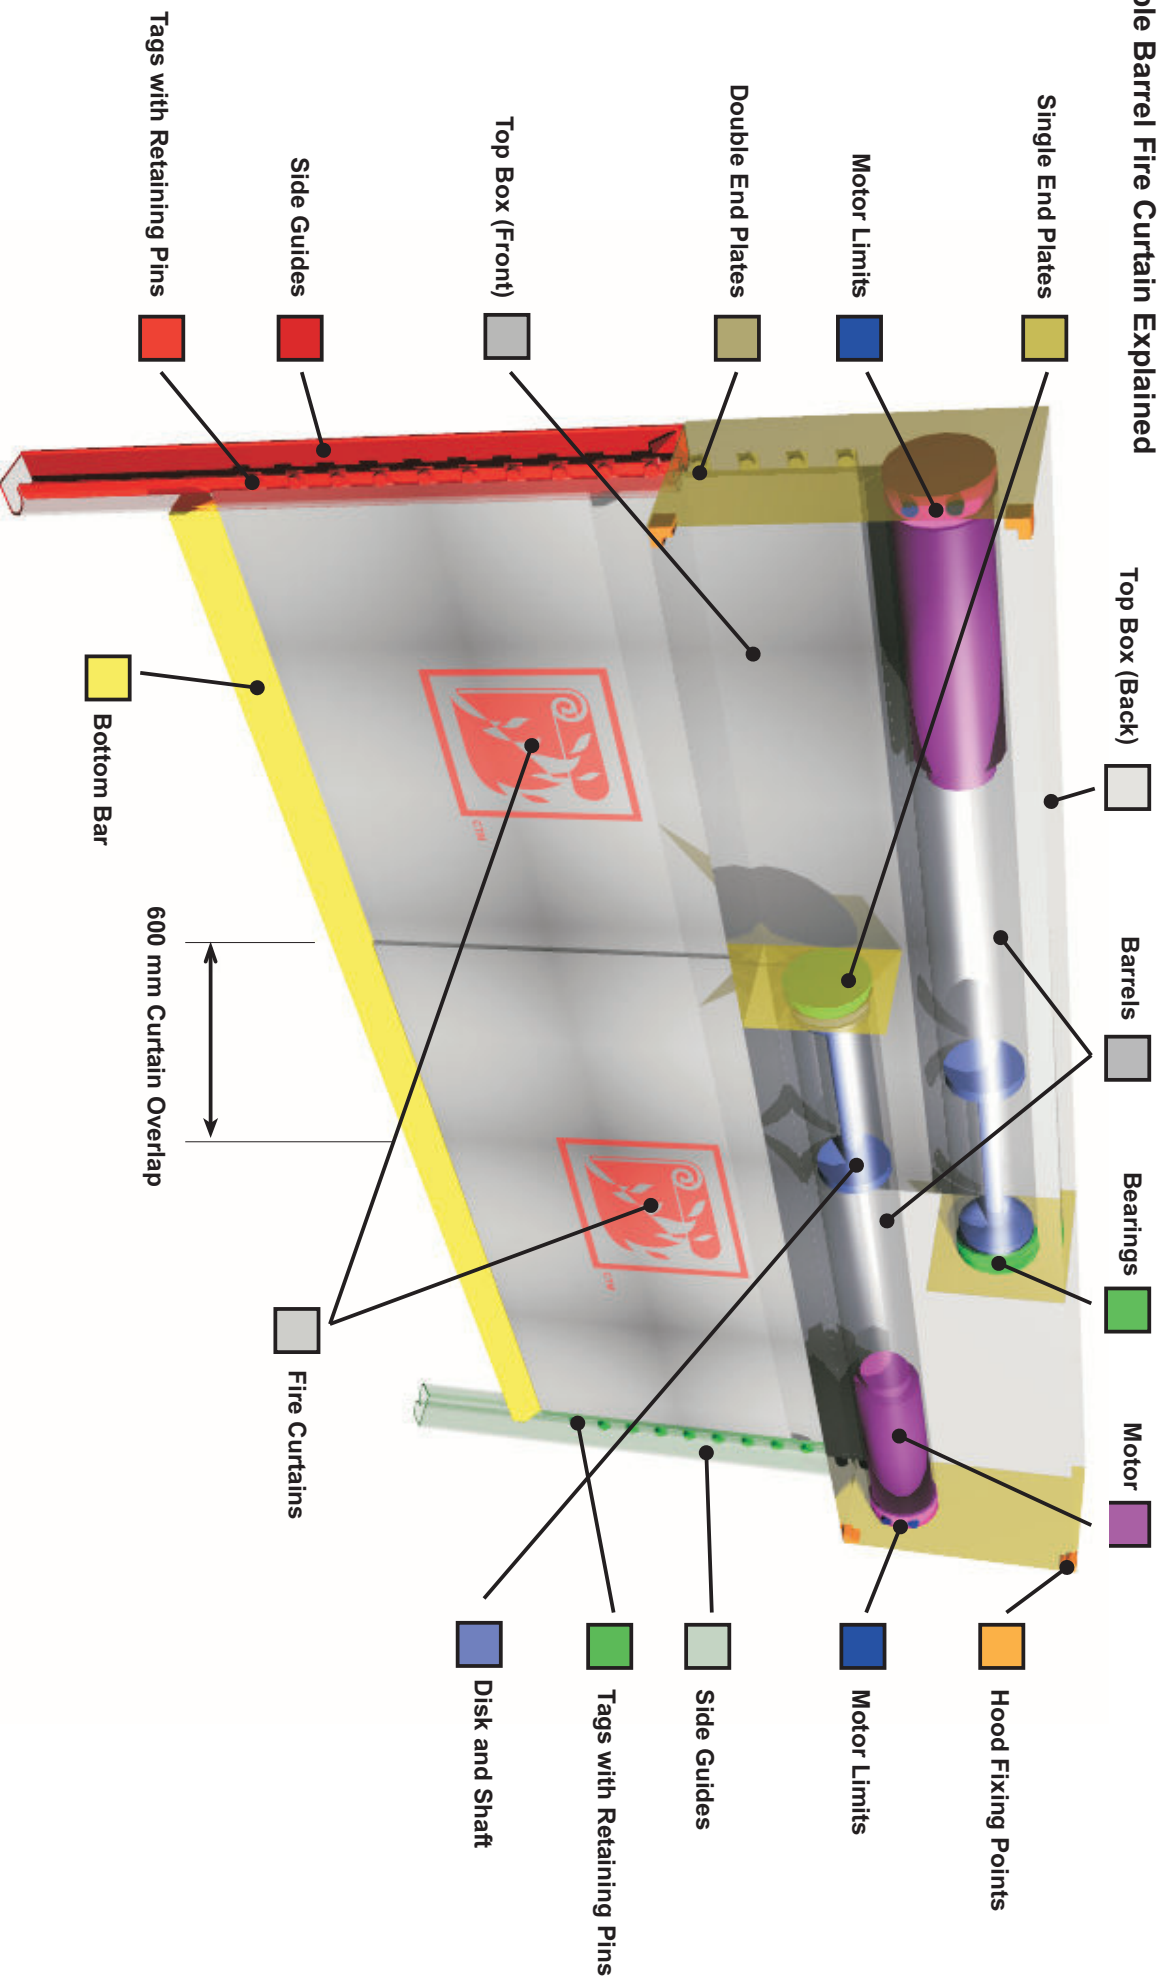

 <p>Fire Curtains Ltd Unit 14, St. Marks Works Foundry Lane Leicester Leicestershire LE13WU www.firecurtains.net Tel: +44 (0)116 262 7770 Fax: +44 (0)116 262 8080</p>		<p>Client Fire Curtains Ltd</p>		<p>Date 6th June 2008</p>		<p>Drawing #</p>	
<p>Project Title Double Barrel Fire Curtain Detailed</p>		<p>Drawing Details NOT TO SCALE</p>		<p>Notes Do not scale this drawing Do not derive dimensions from digital media Top bx sizes vary according to height 140mm x x280mm 160mm x x320mm 180mm x x360mm</p>			