


Double Barrel Fire Curtain Explained

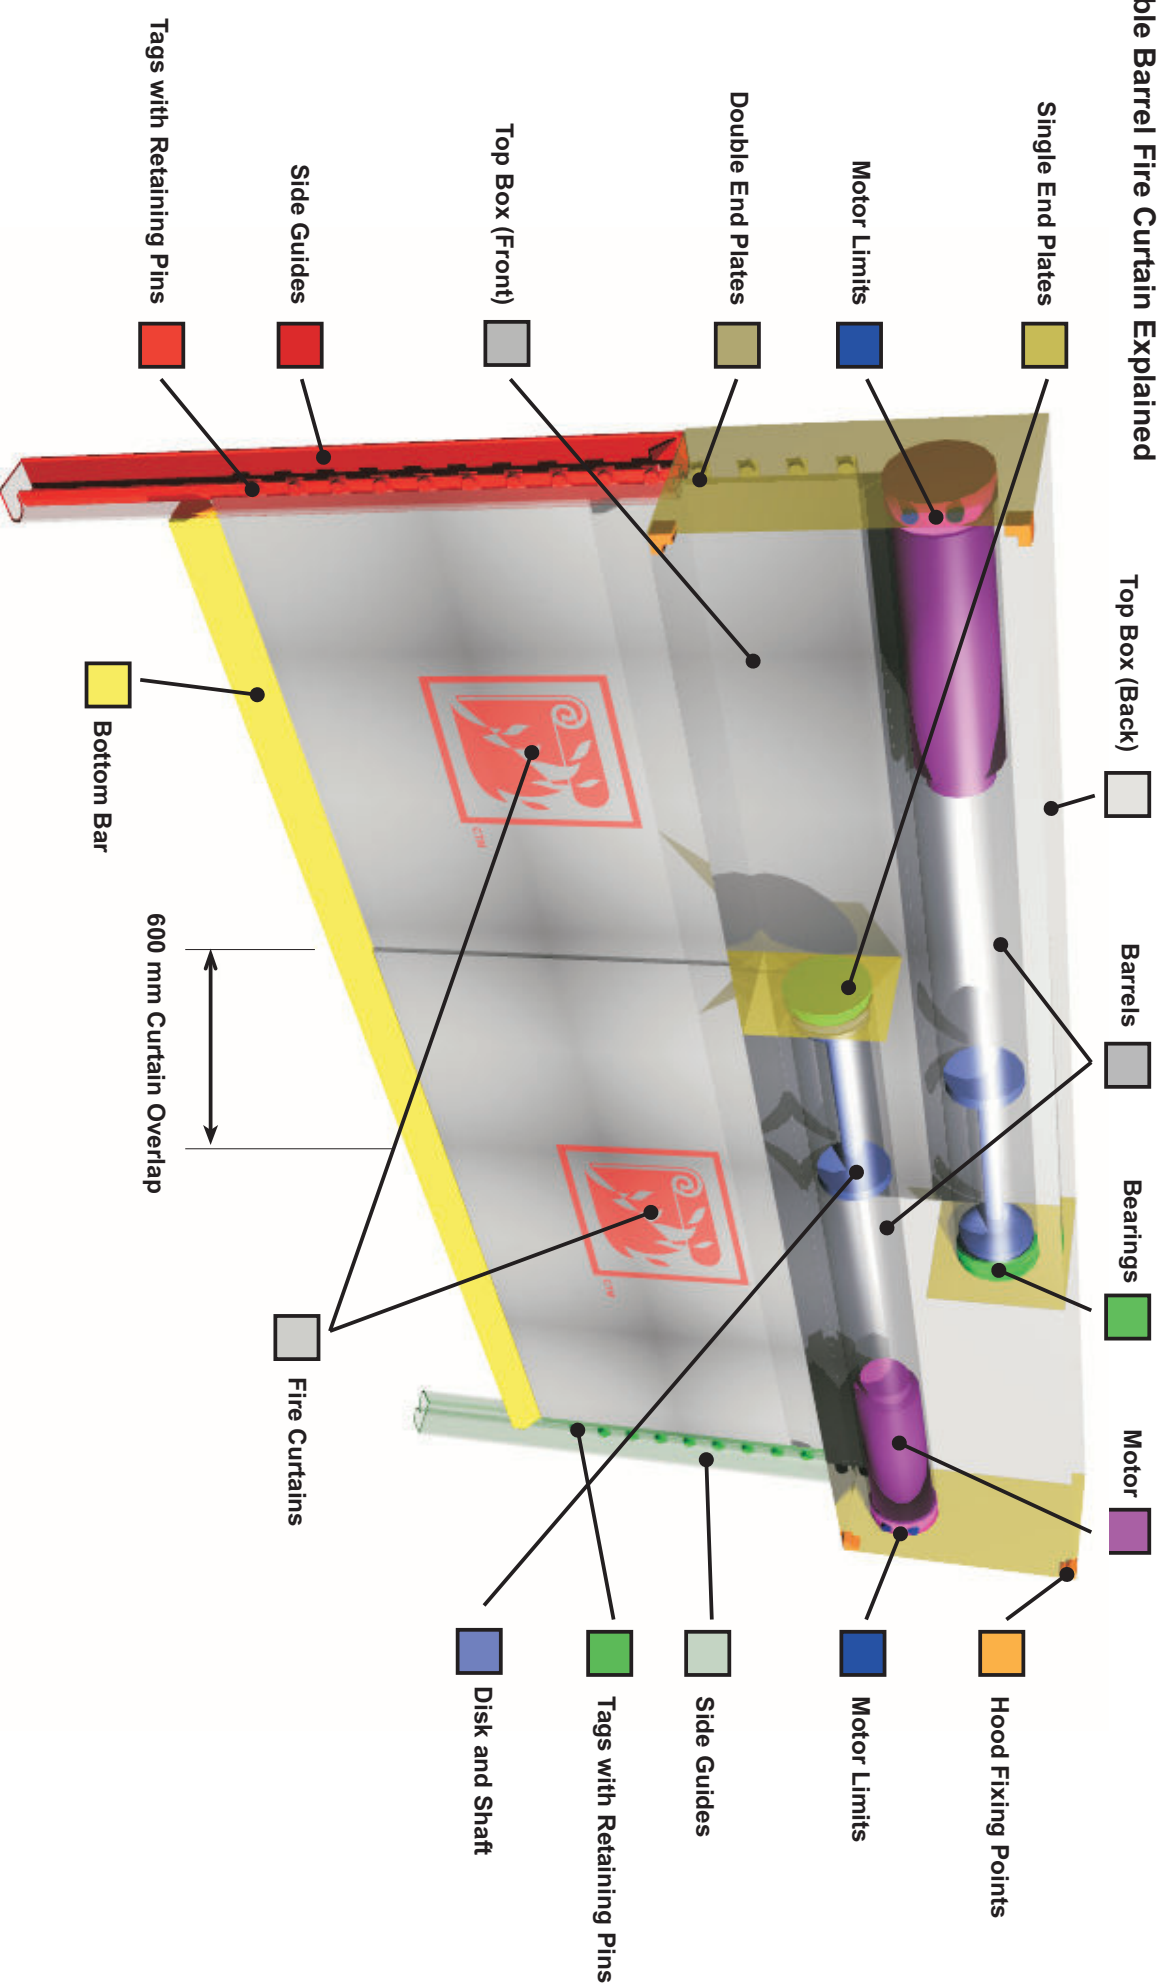

 <p>Fire Curtains Ltd Unit 14, St. Marks Works Foundry Lane Leicester Leicestershire LE13WU www.firecurtains.net Tel: +44 (0)116 262 7770 Fax: +44 (0)116 262 8080</p>		Client	Fire Curtains Ltd	
		Date	6th June 2008	
Project Title		Double Barrel Fire Curtain Detailed		
Drawing Details		NOT TO SCALE		
Notes				
Do not scale this drawing Do not derive dimensions from digital media Top bx sizes vary according to height 140mm x x280mm 160mm x x320mm 180mm x x360mm				
Drawing and design © copyright Fire Curtains Ltd				